
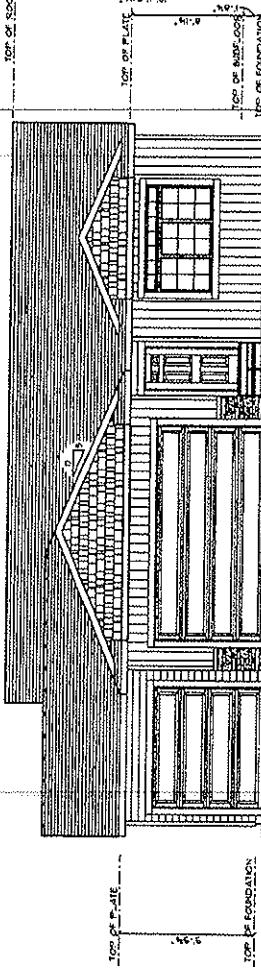
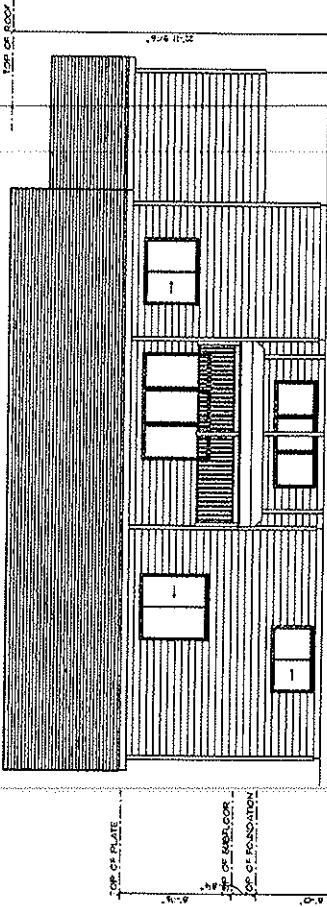


SCHONEMANS	BUILDING MATERIALS CENTER	EQUITY HOMES	Construction	1 OF 5
100 S. RICHIE DRIVE	1112	Plan Number	DRAIN SV.	PAGE #:
100 S. RICHIE DRIVE	1112	Jim R.	DRAIN SV.	1/8 - 1'-0"
100 S. RICHIE DRIVE	1112	Total Square Feet	PHONE: 609-333-0434 FAX: 609-333-0435	DATE: 6/6/99
100 S. RICHIE DRIVE	1112	Total Square Feet	100 N. GLEN AVE., NEWARK, NJ 07135	TIME SPENT ON HOMES
 <p>FRONT ELEVATION</p>				
 <p>REAR ELEVATION</p>				
<p>NOTICE:</p> <p>FOR STRUCTURAL OR CHIMNEY RELATED QUESTIONS, PLEASE CALL THE SCHONEMAN'S HOME CENTER AT 609-333-0434.</p> <p>DETAILED ELEVATIONS AND SECTION'S ARE IN COLOR.</p> <p>QUESTIONS, PLEASE CHECK ALL NOTES.</p> <p>FOR INFORMATION, PLEASE CALL SCHONEMAN'S HOME CENTER AT 609-333-0434.</p> <p>ERRORES DE DISEÑO SON POSIBLES CORRECCION.</p> <p>LOS ERRORES DE DISEÑO SON CORRECTABLES AL 100%.</p> <p>DETALLA ELEVACIONES Y SECCIONES, Y AL 100% PUEBLA.</p> <p>DETALLA ELEVACIONES Y SECCIONES, Y AL 100% PUEBLA.</p>				

SCHÖNEMANS		CONSTRUCTION EQUITY HOMES	
BUILDING MATERIALS CENTRE		302 S. RICHIE DRIVE	
100		Plan Number	
BURNABY, BRITISH COLUMBIA V5C 5G9		PAGE #	
112		112	
DRAWN BY: JIN B.		SCALE: 1/8" = 1'-0"	
CHECKED BY: JIN B.		DATE: 5/6/2019	
APPROVED BY: JIN B.		FOR SIGNATURE, SEE DRAWING	
THE CONTRACTOR ACTIVELY GUARANTEES A FIVE-YEAR WARRANTY FOR STRUCTURAL DEFECTS IN THE CONSTRUCTION OF THIS HOME. OWNER MUST VERIFY AND CHECK ALL WORK, OR CHANGES IN THE CONTRACTOR'S ACTION DETAILS, DESIGN, LOCATION, SECTIONS, AND LOAD PLATES. THE CONTRACTOR IS RESPONSIBLE FOR MAINTAINING COPIES OF THESE PLATES FOR THE OWNER TO REVIEW COPIES ARE REQUIRED FOR POLICY OR CLAIMS PURCHASE. DETAILS OF DEFECTS FOR POLICY OR CLAIMS PURCHASE.			
NOTICE:			

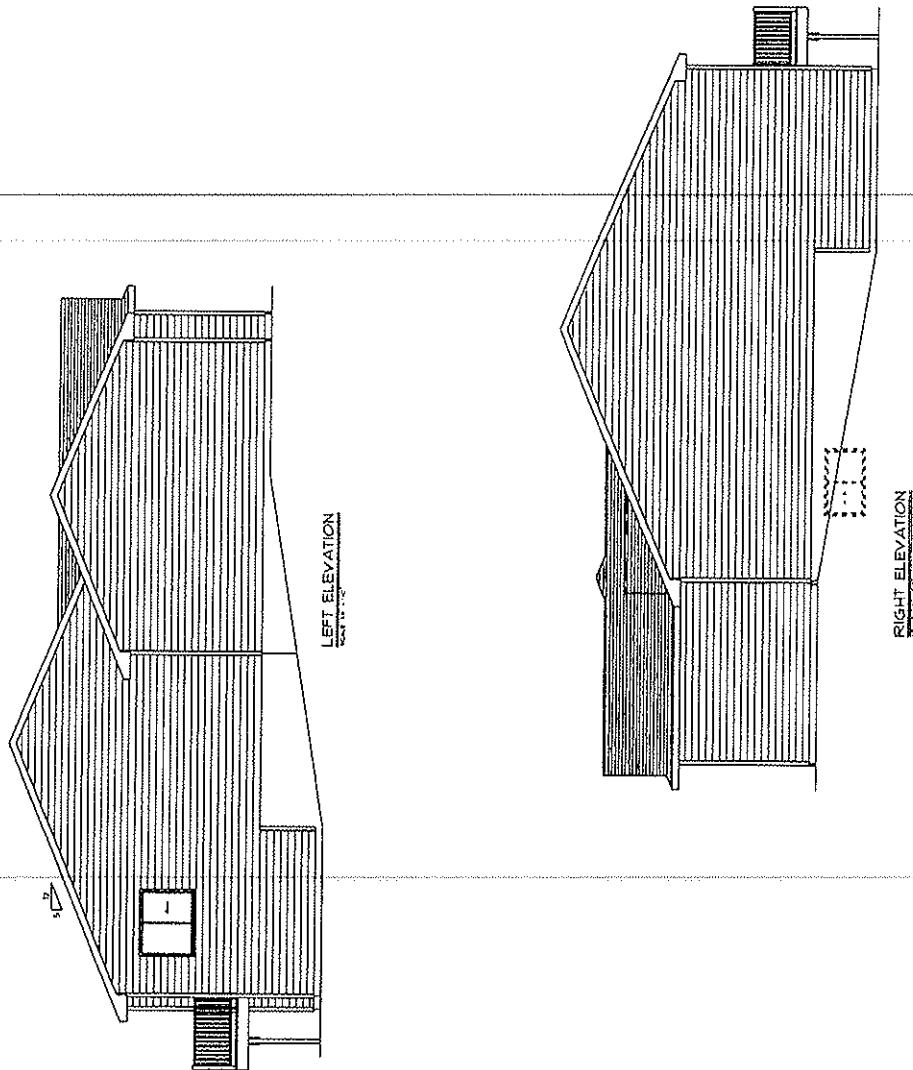


4 OF 5

DATE
5/6/2019SCAFC
1/8 - 1-0DINER BY
110 R.PAGE #:
112**SCHÖNEMANN'S**
BUILDING MATERIALS CENTRE

CONCRETE, EARTH TONES

302 S. RICHIE DRIVE
PARK NUMBER**NOTICE:**

ERRORS OR OMISSIONS FOR PAGES 1-5 CORRECTION
AND RECORD-KEEPING. NOT TO BE DEPENDENT ON ANY
ONE TAKING CARE OF THE RECORDS. RECORDS ARE FOR
DETAILS, DEFECTIVE OR DEFECTIVE CONDITIONS AND PROBLEMS.
OWNER MUST VERIFY AND CHECK ALL NOTES
ON THIS DRAWING. THE CONTRACTOR AGREES
FOR TECHNICAL ASSISTANCE OR INFORMATION
OR ADVICE, THE CONTRACTOR AGREES

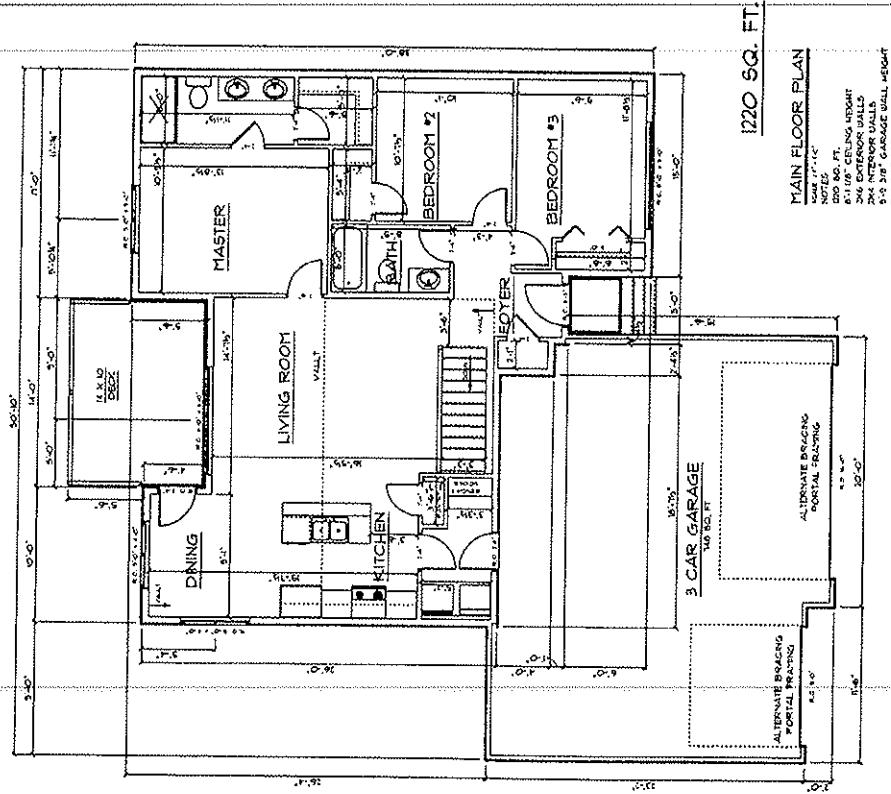**MAIN FLOOR PLAN**

NOTE: 1'-0"

100 SQ. FT.
10' x 10' DECK
10' x 10' KITCHEN
20' x 20' GARAGE
8'-0" THICK WALL
6'-0" THICK WALL
2X GARAGE WALL, HEIGHT
2X GARAGE WALLS

SCHOPENMANS		BUILDING MATERIALS CENTER		JOBLIQUITY HOMES	
Construction		Address		Job#	
DRAWN BY:		PHONE: 602-955-1740 FAX: 602-955-5100		3012 S. RICHIE DRIVE	
DATE:		NAME: DOROTHY REED, NURIA GONZALEZ		Plan Number: 1112	
SCALC:		PHONE: 602-955-1740 FAX: 602-955-5100		DRAWN BY: JIN R.	
PAGE #:		NAME: DOROTHY REED, NURIA GONZALEZ		DRAFTED BY: JIN R.	
NOTICE: RECORDS OF THIS DRAWING FOR POSSIBLE CORRECTION.					
NOTICE: RECORDS OF THIS DRAWING FOR POSSIBLE CORRECTION.					
BASEMENT PLAN

1012 FINISHED SQ. FT.

