




SCOTT LUMBER
A DIVISION OF LAMBERT LUMBER, INCORPORATED
1000 WEST 10TH AVENUE
DENVER, CO 80202
303.733.8888


VERIFY ALL DIMENSIONS
ALTHOUGH EVERY EFFORT IS MADE
TO INSURE THE ACCURACY OF DIMENSIONS AND
TO PROVIDE THE CONTRACTOR WITH ALL NECESSARY
INFORMATION FOR THE PROPER CONSTRUCTION OF THE
WORK SHOWN THEREON, THE CONTRACTOR SHALL BE
RESPONSIBLE FOR CHECKING ALL DIMENSIONS AND
CONFORMING TO ALL LOCAL, STATE AND FEDERAL
REGULATIONS AND ORDINANCES.

SIOUX FALLS
EQUITY HOMES - 2604 RONELL CIRCLE
CUSTOMER:
DRAWN BY: AR
DATE: 8/30/2018

8/30/2018 9:02:48 AM

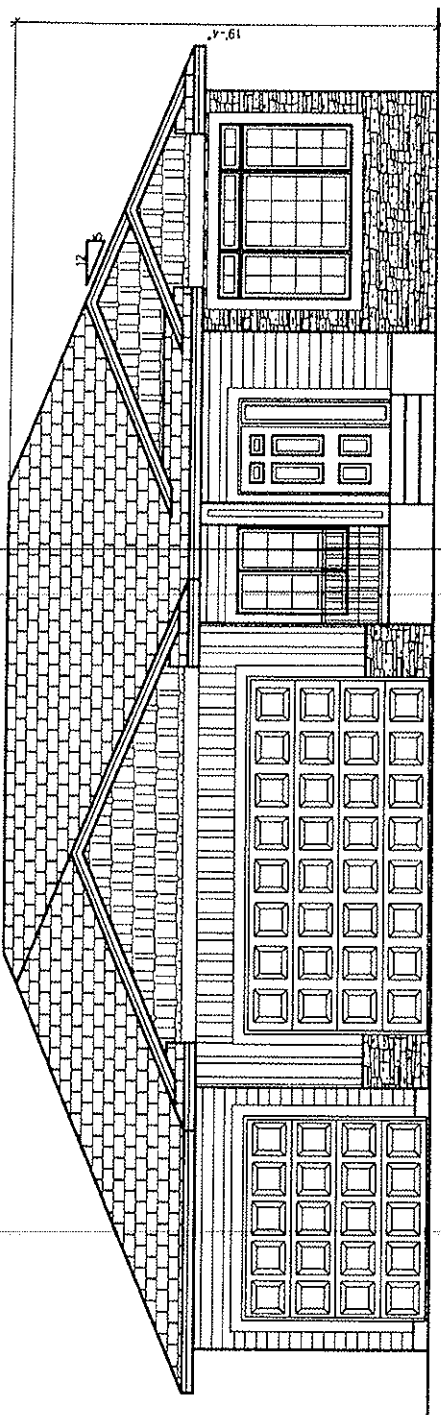

FRONT ELEVATION
1/8"=1'-0"

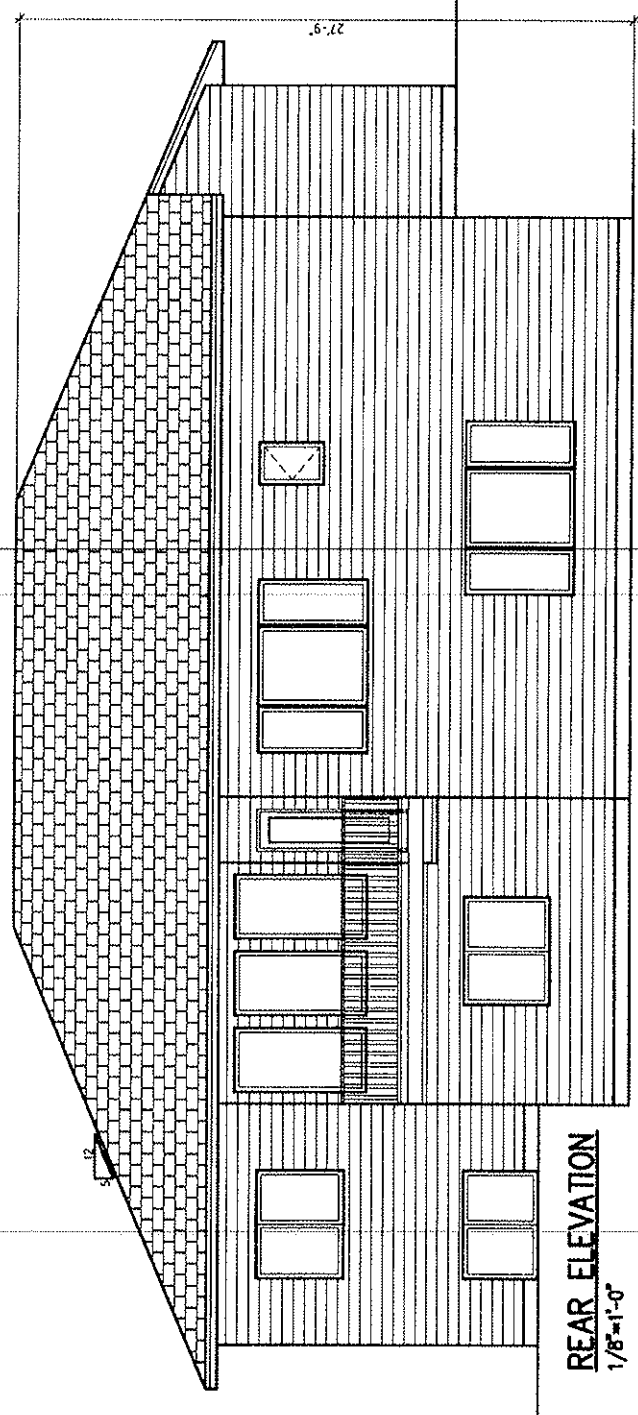

REAR ELEVATION
1/8"=1'-0"




SCOTT LUMBER
 A DIVISION OF LAMBERT FARMS, INCORPORATED
 11000 W. 112th Street, Overland Park, KS 66204
 (913) 641-1100
 FAX: (913) 641-1101

VERIFY ALL DIMENSIONS TO INSURE THE ACCURACY OF DIMENSIONS AND OPENINGS. IT IS THE CONTRACTOR'S RESPONSIBILITY TO CHECK AND CONFIRM ALL ROUGH OPENINGS AND OTHER DIMENSIONS FOR ACCURACY.
 NOT BE HELD RESPONSIBLE FOR ANY ERRORS OR OMISSIONS. THE CONTRACTOR SHALL BE RESPONSIBLE FOR VERIFYING ALL DIMENSIONS AND OPENINGS. 

CUSTOMER: EQUITY HOMES - 2604 RONNELL CIRCLE
 DRAWN BY: AR
 DATE: 8/30/2018

PROJECT: SIOUX FALLS

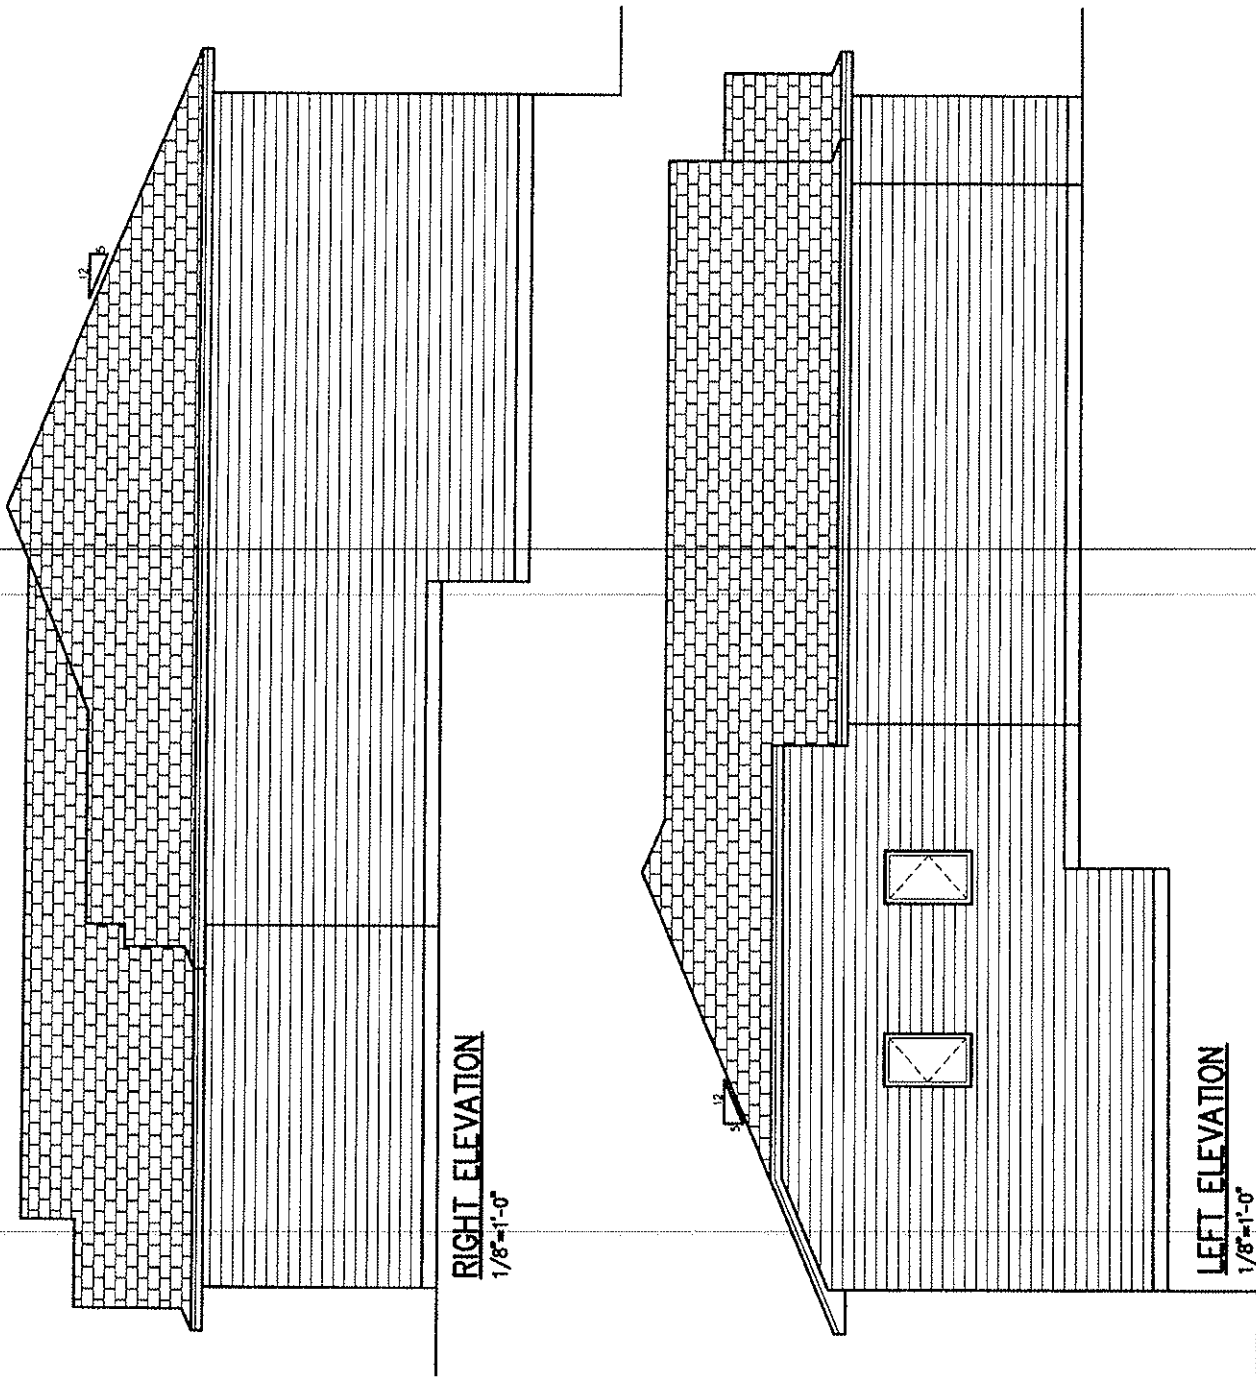

RIGHT ELEVATION
 1/8"=1'-0"

LEFT ELEVATION
 1/8"=1'-0"




PLAN # SFL18616
 3 OF 5
 8/30/2018 9:03:05 AM


SCOTT LUMBER
 A DIVISION OF LUMBER TRACE CORPORATION
 665 S. GARDNER
 SIOUX FALLS, SD 57105
 (605) 336-8888

VERIFY ALL DIMENSIONS
 TO INSURE THE ACCURACY OF DIMENSIONS AND
 FINISHES. IT IS THE CONTRACTOR'S RESPONSIBILITY TO CHECK AND CONFIRM ALL
 DIMENSIONS AND FINISHES AND OTHER DIMENSIONS FOR ACCURACY.
 THESE ARE APPROXIMATE DIMENSIONS AND SHOULD BE USED AS A GUIDE ONLY.
 THE CONTRACTOR SHALL BE RESPONSIBLE FOR OBTAINING ALL NECESSARY PERMITS
 AND APPROVALS FROM ALL APPLICABLE AGENCIES.

CUSTOMER: EQUITY HOMES - 2604 RONELL CIRCLE
 SITE: SIOUX FALLS
 DATE: 8/29/2018
 DRAWN BY: AR

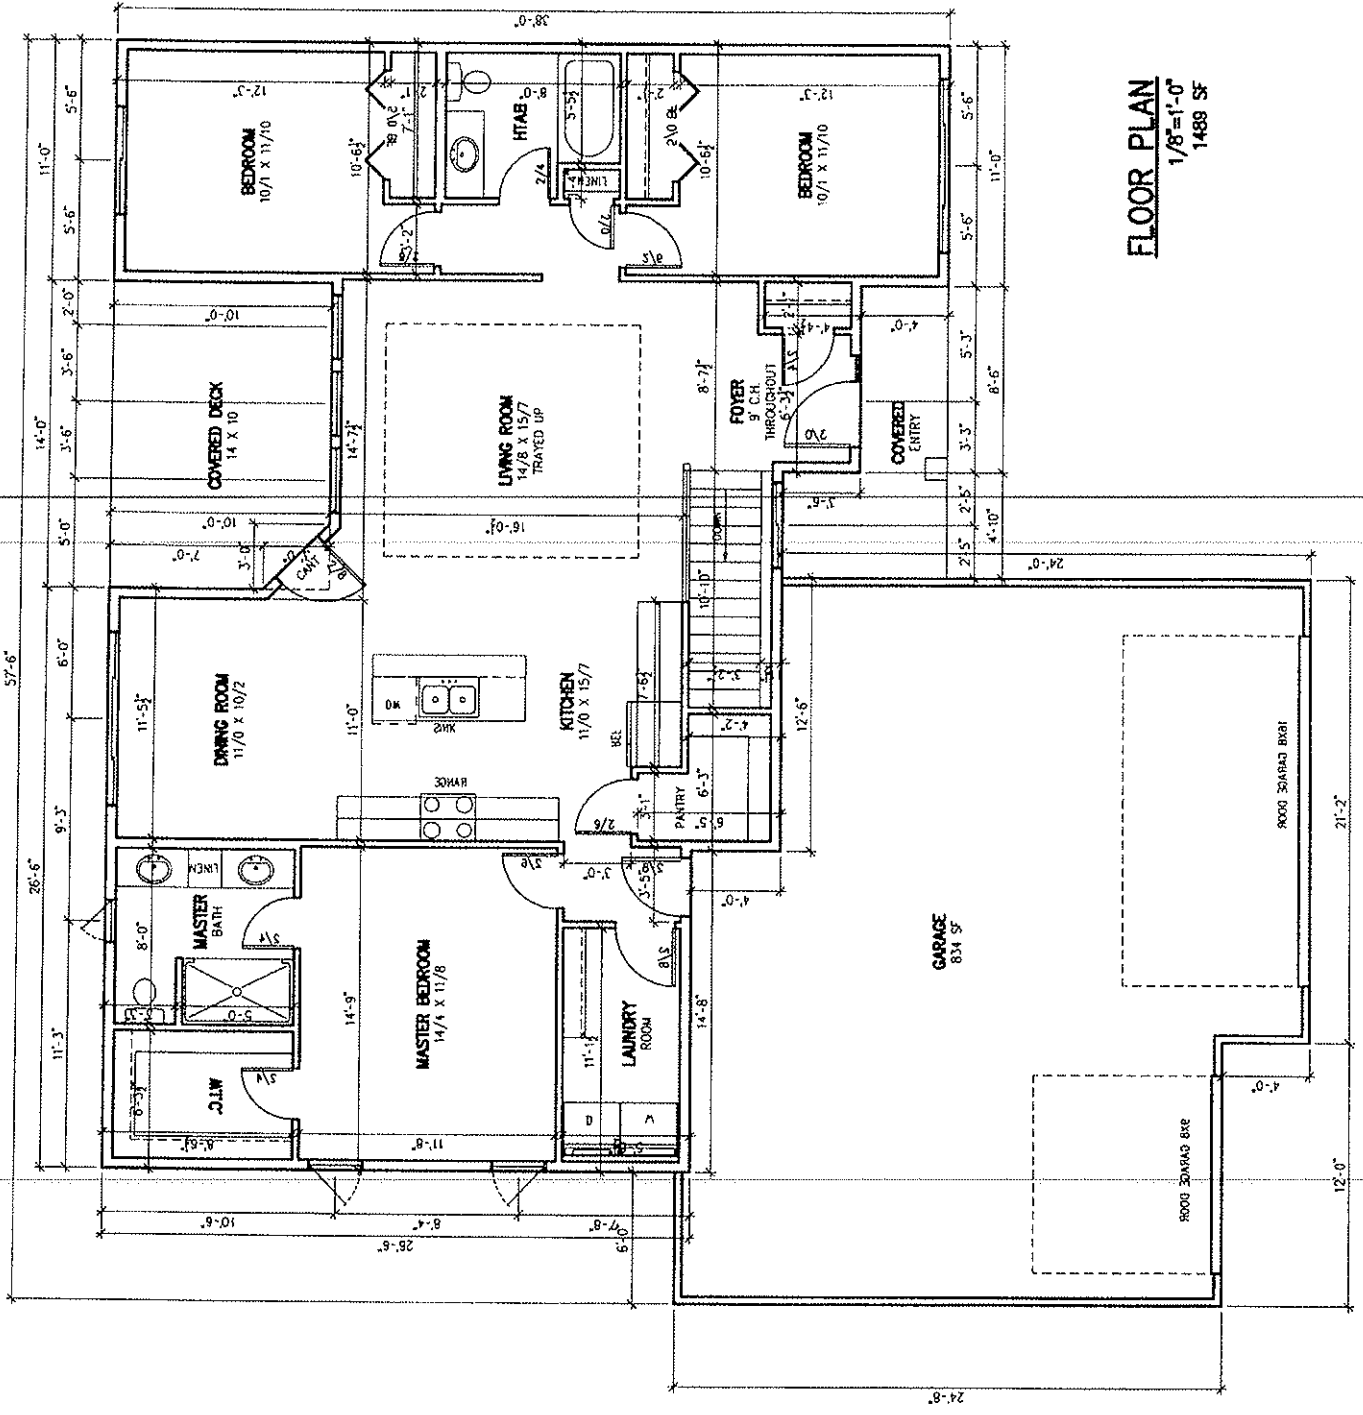

FLOOR PLAN
 1/8"=1'-0"
 1489 SF

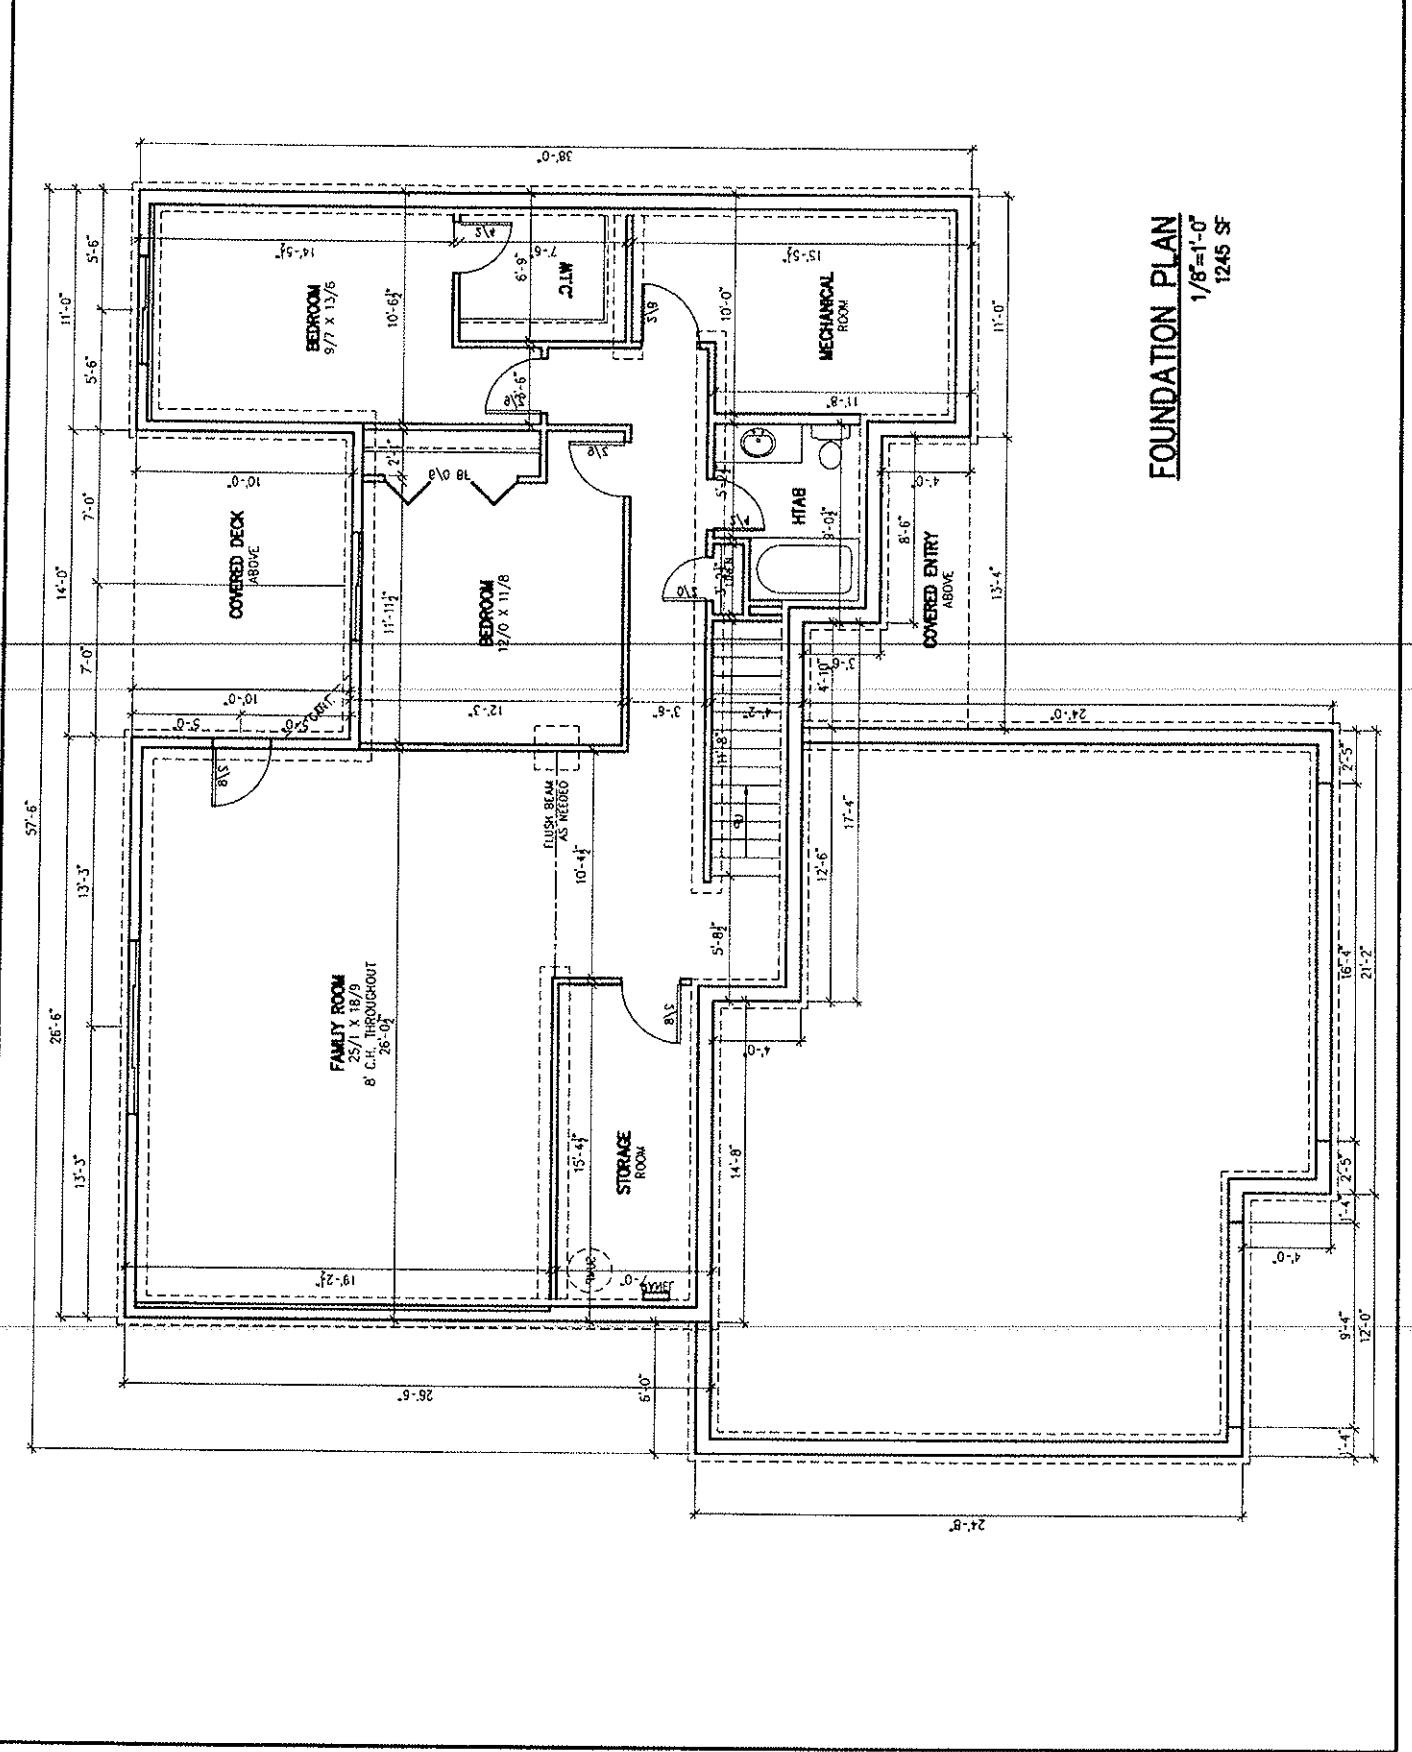

FOUNDATION PLAN
 1/8"=1'-0"
 1245 SF