




FRONT ELEVATION
SCALE: 1/8" = 1'-0"

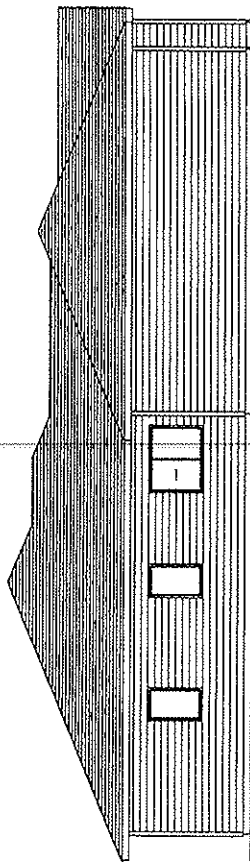

LEFT ELEVATION
SCALE: 1/8" = 1'-0"

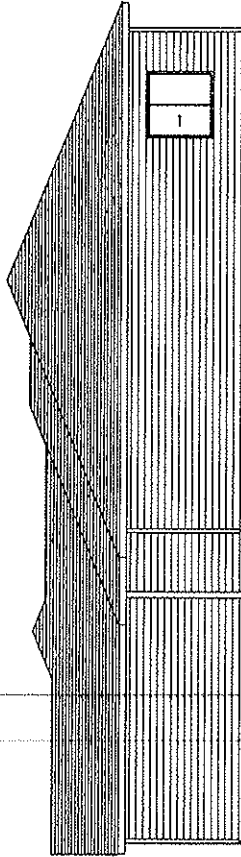

RIGHT ELEVATION
SCALE: 1/8" = 1'-0"

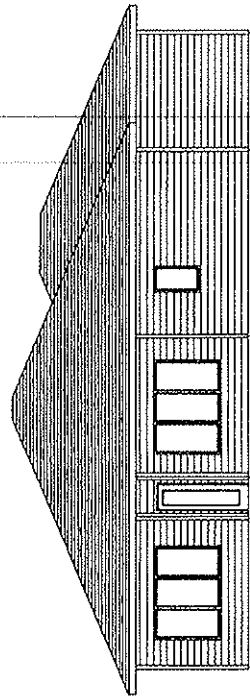

REAR ELEVATION
SCALE: 1/8" = 1'-0"

Notice:

SCHOENEMANS ASSUMES NO RESPONSIBILITY FOR STRUCTURAL OR DIMENSIONAL ERRORS OR OMISSIONS, THE CONTRACTOR AND/OR ARCHITECT SHALL BE RESPONSIBLE FOR OBTAINING ALL NECESSARY PERMITS AND LOCAL, STATE, FEDERAL, AND NATIONAL CODES. THE CONTRACTOR AND/OR OWNER IS RESPONSIBLE FOR HAVING THIS PLAN COMPLY TO BUILDING CODES AND ALL APPLICABLE REGULATIONS AND ORDINANCES OR CITIZENS FOR POSSIBLE CORRECTION.

SCHOENEMANS
BUILDING MATERIALS CENTER

1711 Colquhoun Circle NW
6000 S. Jensen Ave., Silver Falls, OR 97131
Phone: 625-330-0438 Fax: 625-331-4141
Provo: 625-251-0000 Fax: 625-251-0001

John H. Schoenemans
Owner, Spencer, Washington

Contractor: EQUITY HOMES

Job: 2905 S. RITCHIE DRIVE
Plan Number: 1131

Drawn By: J.M.R. PAGE #:

Scale: 1/8" = 1'-0" 1 of 4

Date: 4/29/2015

Notice:
 SCHOENEMANS ASSURES NO RESPONSIBILITY FOR STRUCTURAL OR OPERATIONAL ERRORS OR OMISSIONS. THE CONTRACTOR AND/OR OTHERS MUST VERIFY AND CHECK ALL NOTES, DETAILS, ELEVATIONS, SECTIONS AND FLOOR PLANS FOR CONFORMANCE AND MAKE CORRECTIONS TO THE CONTRACTOR AND/OR OTHERS BEFORE ANY CONSTRUCTION BEGINS. SCHOENEMANS ASSURES NO RESPONSIBILITY FOR STRUCTURAL OR OPERATIONAL ERRORS OR OMISSIONS. THE CONTRACTOR AND/OR OTHERS MUST VERIFY AND CHECK ALL NOTES, DETAILS, ELEVATIONS, SECTIONS AND FLOOR PLANS FOR CONFORMANCE AND MAKE CORRECTIONS TO THE CONTRACTOR AND/OR OTHERS BEFORE ANY CONSTRUCTION BEGINS.

CONTRACTOR: EQUITY HOMES		DATE: 4/27/2013	
CONTRACTOR: EQUITY HOMES		SCALE: 1/8" = 1'-0"	
CONTRACTOR: EQUITY HOMES		DRAWN BY: Jim R.	
CONTRACTOR: EQUITY HOMES		DATE: 4/27/2013	
CONTRACTOR: EQUITY HOMES		SCALE: 1/8" = 1'-0"	
CONTRACTOR: EQUITY HOMES		DRAWN BY: Jim R.	
CONTRACTOR: EQUITY HOMES		DATE: 4/27/2013	

SCHOENEMANS
 BUILDING MATERIALS CENTER
 1313 Campbell Street, Suite 100
 1000 S. Western Ave. Suite 100
 Phoenix, AZ 85015
 Phone: 602-998-1100 Fax: 602-998-1101
 Also in
 Mesa, Scottsdale, Gilbert, Chandler, Tempe, Peoria, Glendale, Phoenix

MAIN FLOOR PLAN
 NOTES:
 1. ALL DIMENSIONS ARE TO FACE UNLESS NOTED OTHERWISE.
 2. 8'-0" CEILING HEIGHT
 3. 8'-0" EXTERIOR WALLS
 4. 10'-0" INTERIOR WALLS
 5. 10'-0" EXTERIOR WALL HEIGHT
 6. 10'-0" GARAGE WALLS

