



Notice:
 SCHOENEMAN ASSUMES NO RESPONSIBILITY FOR STRUCTURAL OR OTHER DEFECTS OR OMISSIONS, THE CONTRACTOR SHOULD VERIFY AND CHECK ALL NOTES, DETAILS, ELEVATIONS, SECTIONS, AND FLOOR PLANS. CONTRACTOR AND/OR OTHER IS RESPONSIBLE FOR TAKING SAME CAREFULLY TO BUILDING CODES AND REQUIREMENTS. SCHOENEMAN ASSUMES NO RESPONSIBILITY FOR OMISSIONS OR DEFECTS FOR POSSIBLE CORRECTION.

SCHOENEMAN'S
 BUILDING MATERIALS CENTER
 1100 Kingsport Blvd NW
 Room 5, Denver Ave., Room 414 8005
 Phone: 603-330-0745 Fax: 603-331-6444
 600 N. Cliff Ave., Building 7033
 Phone: 603-731-0000 Fax: 603-313-1017
 You Sponsor, We Build
 Also in
 DATE: 4/17/09
 SCALE: 1/8" = 1'-0"
 DRAWN BY: JIM R.
 JOB: 9511 RITCHIE CIRCLE
 PLAN NUMBER: 1142
 CONTRACTOR: EQUITY HOMES
 PAGE #: 1 of 5

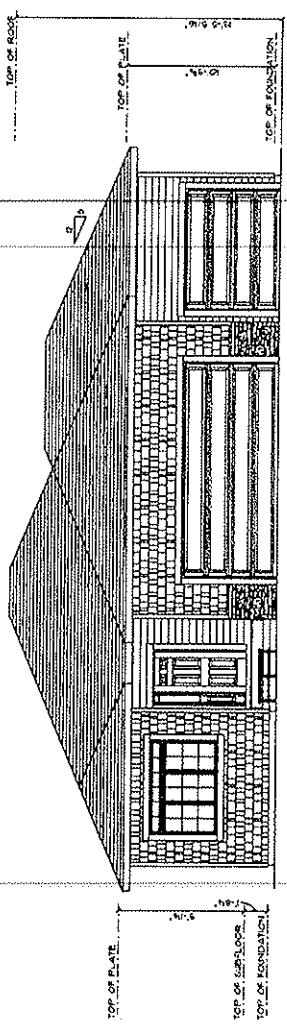


FRONT ELEVATION
 31'-0"

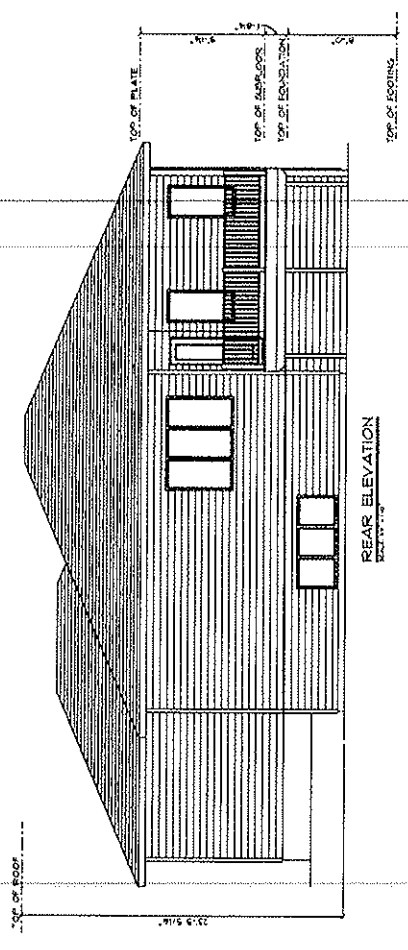

REAR ELEVATION
 23'-0 5/8"

Notice:
 SCHOENEMANS ASSURES NO RESPONSIBILITY FOR STRUCTURAL OR OTHER ERRORS OR OMISSIONS. THE CONTRACTOR AND/OR OWNER MUST VERIFY AND CHECK ALL NOTES, DETAILS, ELEVATIONS, SECTIONS AND FLOOR PLANS. THE CONTRACTOR AND/OR OWNER IS RESPONSIBLE FOR MAKING SURE PLANS COMPLY TO BUILDING CODES AND REGULATIONS. NOTICES OF ANY ERRORS OR OMISSIONS FOR POSSIBLE CORRECTION.

SCHOENEMANS BUILDING MATERIALS CENTER 8110 Knappton Road NW Woodstock, Georgia 30188 Phone: 404-333-1000 Fax: 404-333-1001 Also in Local branches nationwide		DATE: 4/24/2018
Job: 9517 RITCHIE CIRCLE Palm Harbor	CONTRACTOR: EQUITY HOMES	SCALE: 1/8" = 1'-0"
Drawn BY: Jim R.	DATE: 4/24/2018	PAGE #: 2 of 5

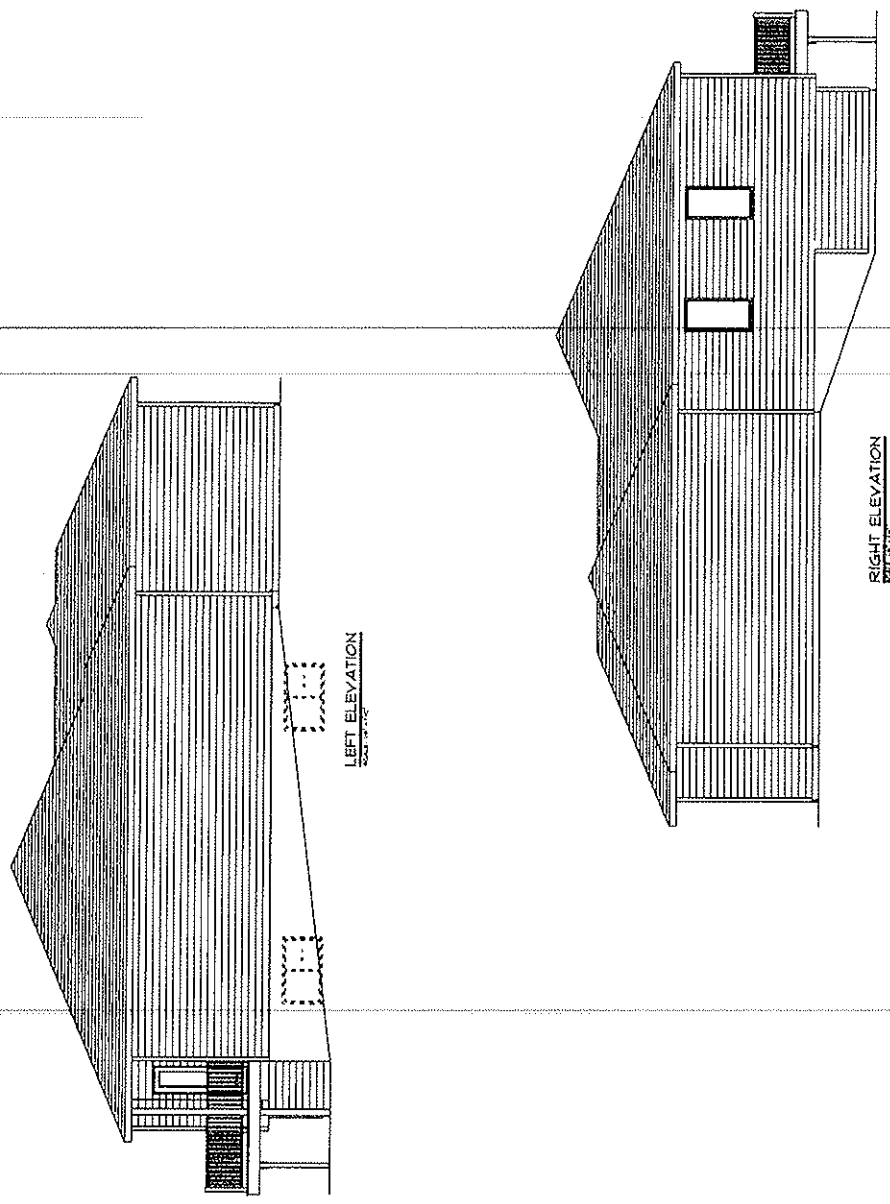

SCHOENEMANS
BUILDING MATERIALS CENTER
1110 Conroyer Lane NW
4000 S. Dalton Ave. Ste. 100, Ft. Lauderdale, FL 33309
Phone: (561) 533-1000 Fax: (561) 533-1001
Also in Ft. Lauderdale, FL 33309

DATE: 4/21/2019
SCALE: 1/8" = 1'-0"
DRAWN BY: Jia R.
JOB: 9517 RITCHE CIRCLE
CONTRACTOR: EQUITY HOMES
Plan Number: 1142

PAGE #: 4 OF 5

Notice:
SCHOENEMANS ASSUMES NO RESPONSIBILITY FOR STRUCTURAL OR DIMENSIONAL ERRORS OR OMISSIONS. THE CONTRACTOR AND OWNER MUST VERIFY AND CHECK ALL NOTES, DETAILS, ELEVATIONS, SECTIONS, AND FLOOR PLANS. THE CONTRACTOR AND OWNER IS RESPONSIBLE FOR MAKING SURE PLANS CORRECTLY TO BUILDING CODES AND REQUIREMENTS. SCHOENEMANS OR ANY ERRORS OR OMISSIONS FOR POSSIBLE CORRECTION.

