



LEFT ELEVATION
1/4"=1'-0"

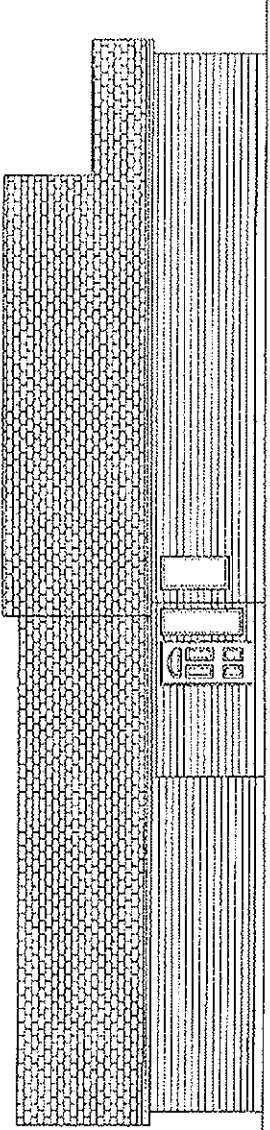

RIGHT ELEVATION
1/4"=1'-0"

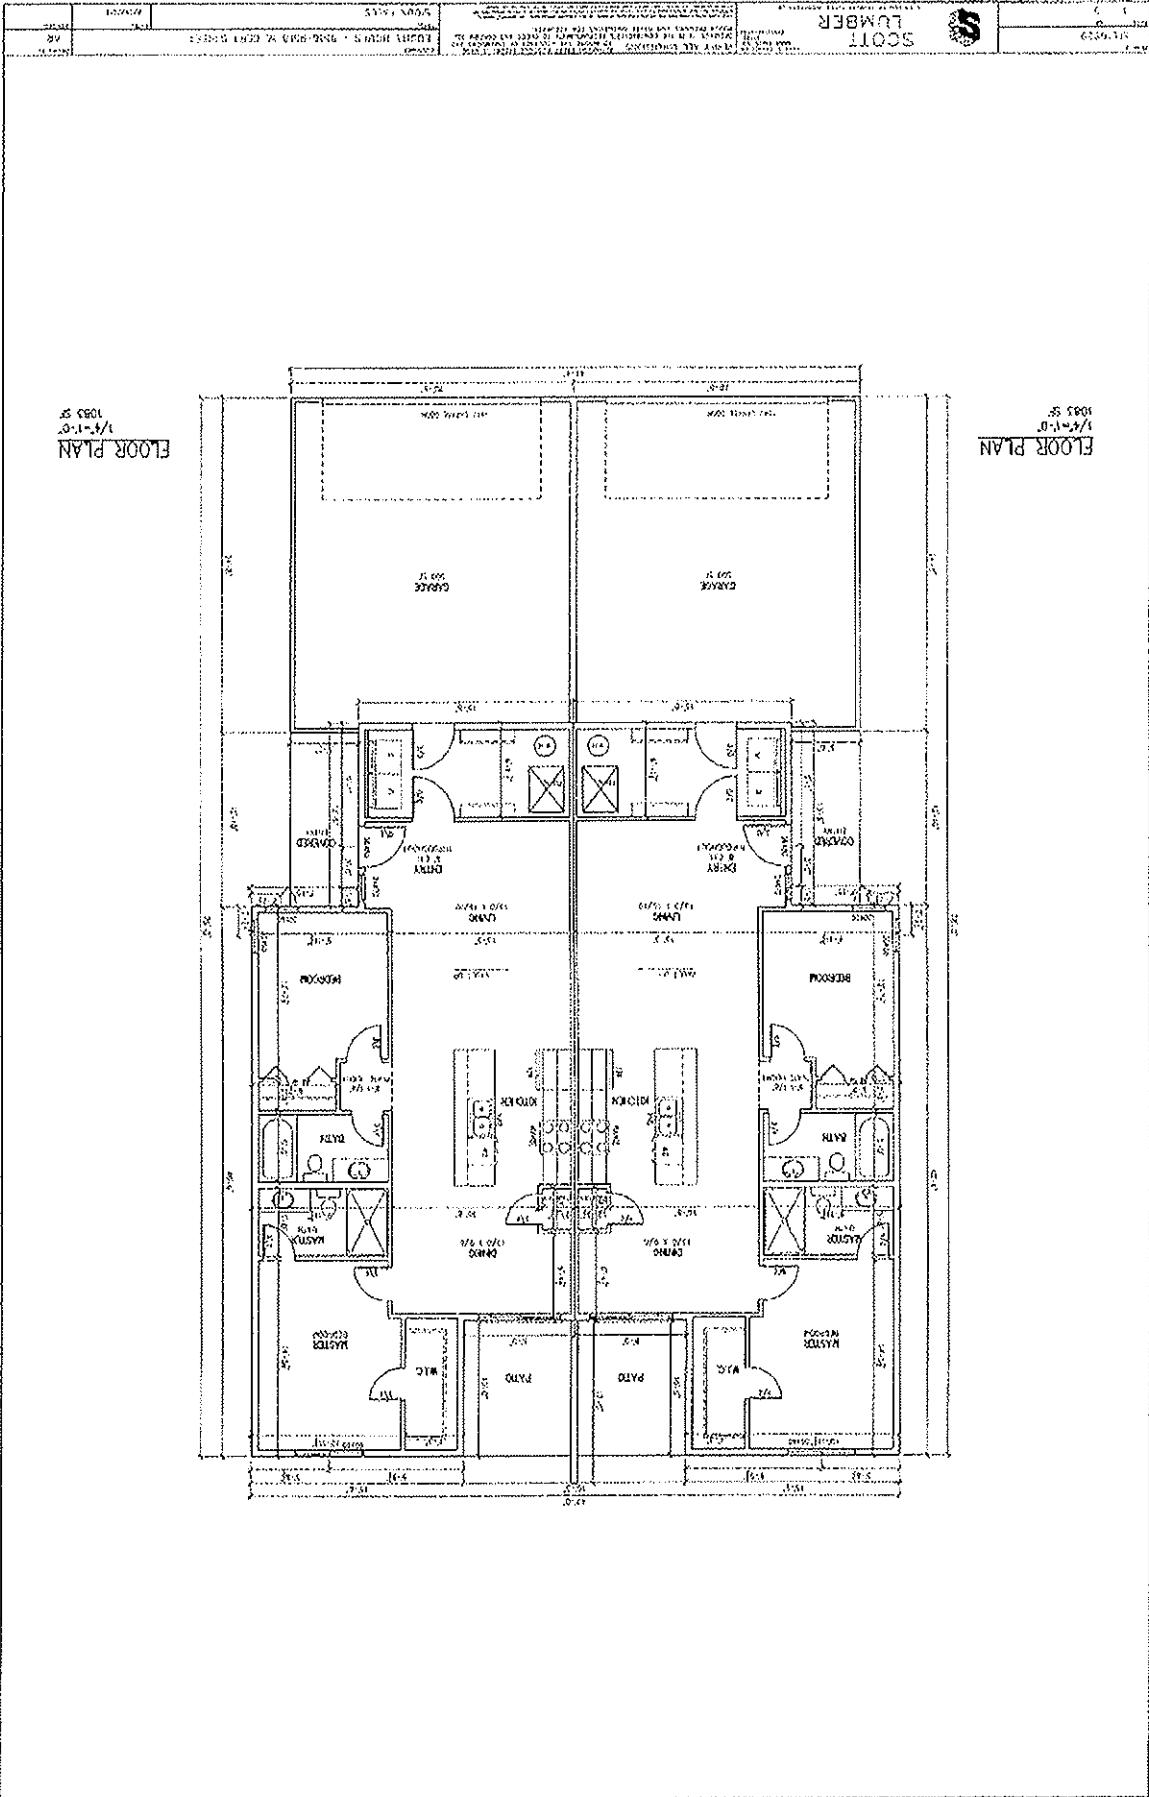

FLOOR PLAN
1/4"=1'-0"

FLOOR PLAN
1/4"=1'-0"


